



# COMMERCIAL PRODUCTS

7008 NORTHLAND DR., SUITE 150  
MINNEAPOLIS, MN 55428  
PH: (763) 533-2094

THIS DRAWING IS THE PROPERTY OF TREX COMMERCIAL PRODUCTS, INC. NEITHER THE DRAWING NOR ITEMS THEREON ARE TO BE REPRODUCED OR USED IN ANY MANNER NOT AUTHORIZED BY TREX COMMERCIAL PRODUCTS, INC. IN WRITING.

## PRODUCT INFORMATION

ASCENT™  
GLASS WINDSCREEN  
TYPICAL DETAILS








**UNSPECIFIED TOLERANCE:**  
LINEAR      ANGULAR  
± 1/32"      ± 0.5°

SCALE  
NTS

DRAWN BY	DATE
	7/29/19

PROJECT NAME  
WINDSCREEN

SHEET NUMBER  
ASCENT-DETAILS-1

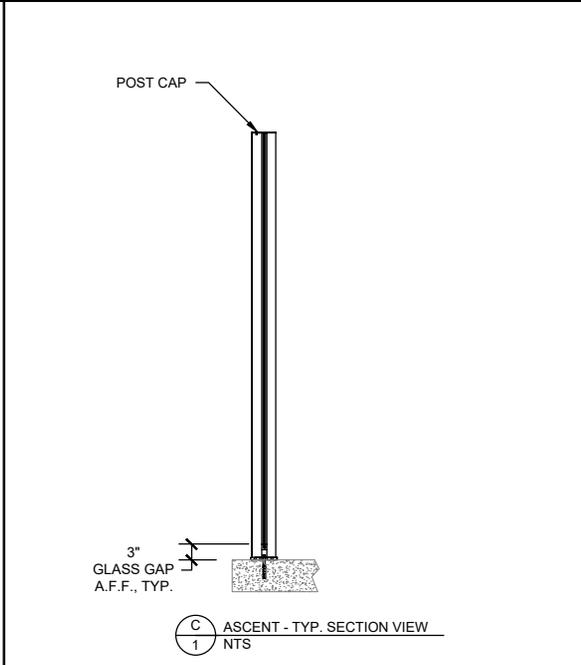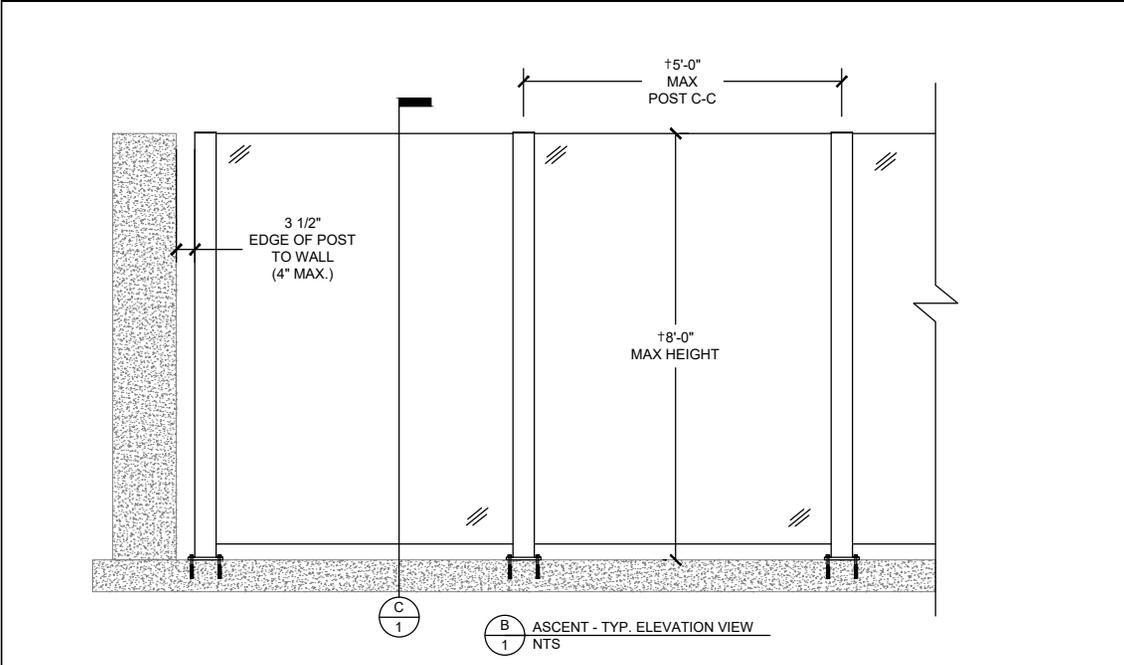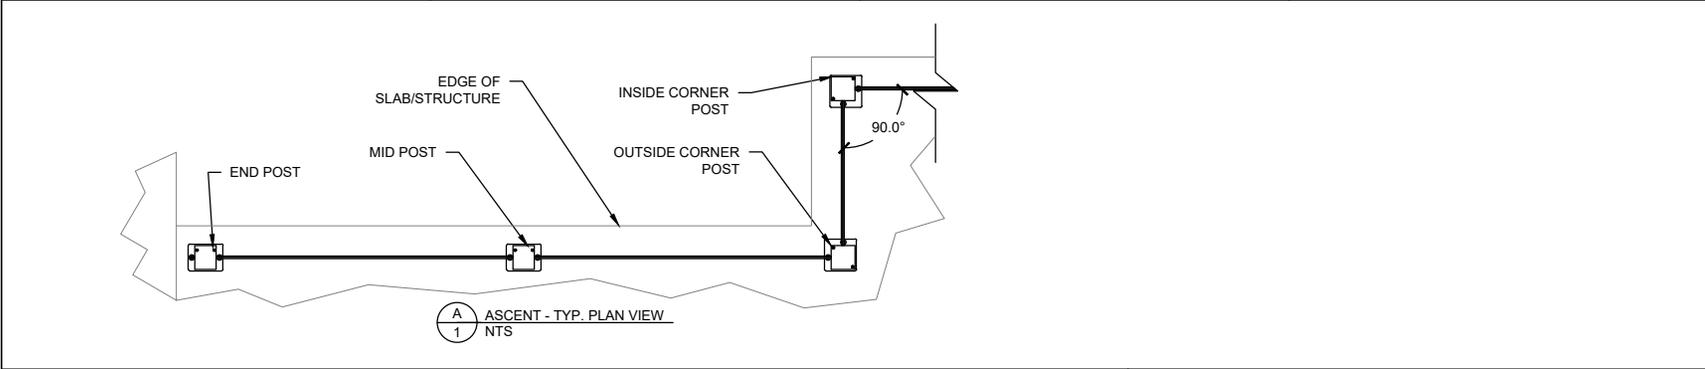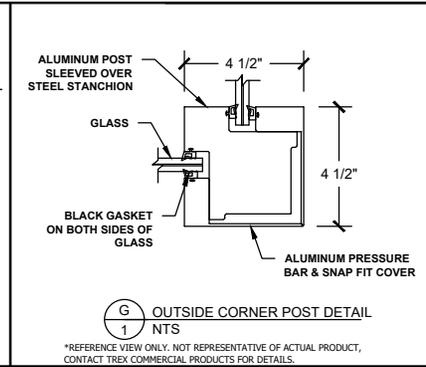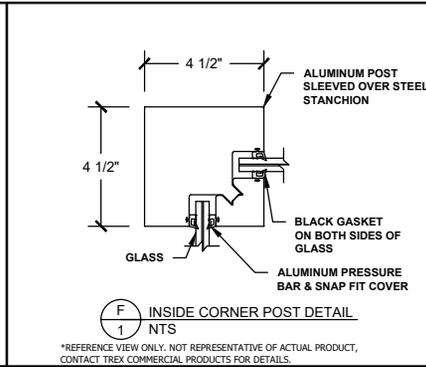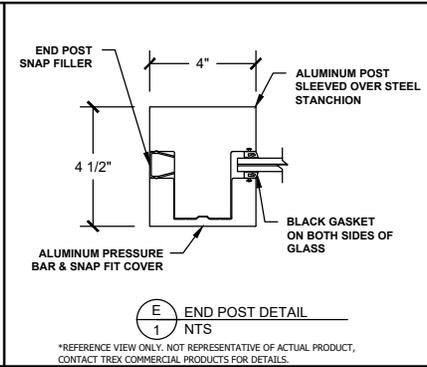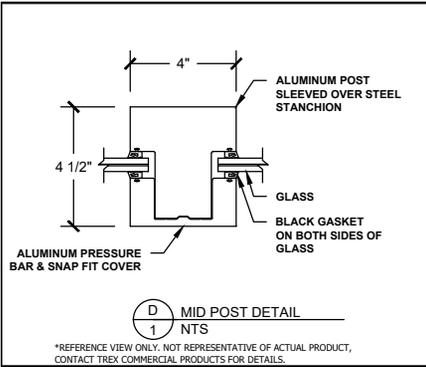

†MAX POST SPACING, MAX GLASS HEIGHT, AND ANCHORAGE VARY WITH PROJECT SPECIFICATIONS. CONTACT TREX COMMERCIAL PRODUCTS FOR DETAILS.

ITEM	DESCRIPTION	AUTH	DATE